


**NOTES**

1. A 48 HOUR NOTICE SHALL BE GIVEN TO THE SUPERINTENDENT OF THE MERCER COUNTY HIGHWAY DEPARTMENT (609-530-7518) PRIOR TO STARTING CONSTRUCTION AND/OR EXCAVATION.
2. PROPER PERMIT(S) WILL BE ISSUED BY THE SUPERINTENDENT.
3. A TRAFFIC CONTROL PLAN MAY BE REQUIRED BY THE SUPERINTENDENT.
4. ALL AGENCIES MUST BE NOTIFIED IN THE EVENT OF A DETOUR OR ROAD CLOSURE. i.e.: POLICE, FIRE DEPARTMENTS & EMERGENCY PERSONNEL.
5. COMMUNITY NOTICE TO BE GIVEN, IF REQUIRED.
6. INSPECTIONS MUST BE SCHEDULED WITH THE SUPERINTENDENT. THAT PHONE NUMBER IS 609.530.7518
7. ALL COLD JOINTS ARE TO BE SEALED WITH POLYMERIZED JOINT ADHESIVE. INCLUDES BOTH LONGITUDINAL AND TRANSVERSE JOINTS. ALL LIMITS.
8. SAW CUT AND REMOVE SURFACE COURSE ONLY. BASE COURSE TO REMAIN IN PLACE AT EX. CURB FACE.
9. REGARDING CONCRETE WALK, SUBSURFACE TO BE COMPACTED. IF REQUIRED OR DIRECTED BY THE ENGINEER, THE SUBBASE IS TO BE 5" OF 3/4" CLEAN STONE.

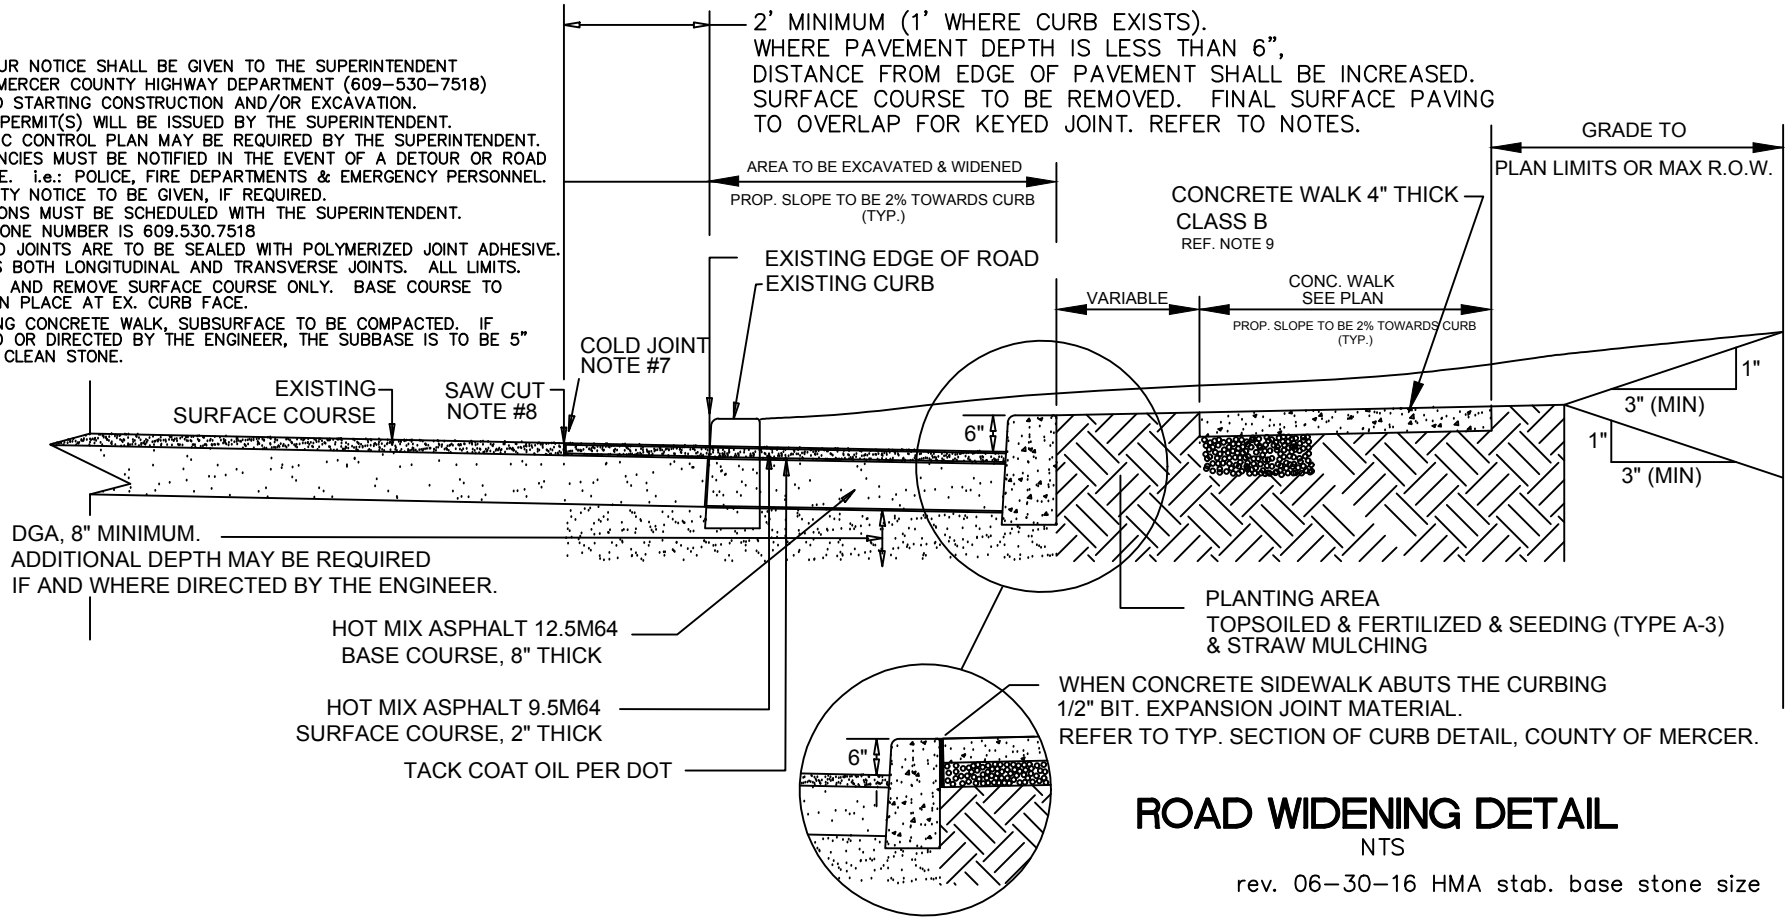

**ROAD WIDENING DETAIL**  
NTS

rev. 06-30-16 HMA stab. base stone size